

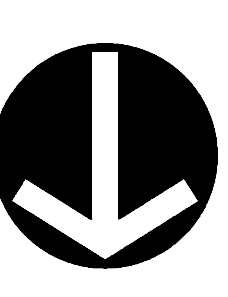


Approved:

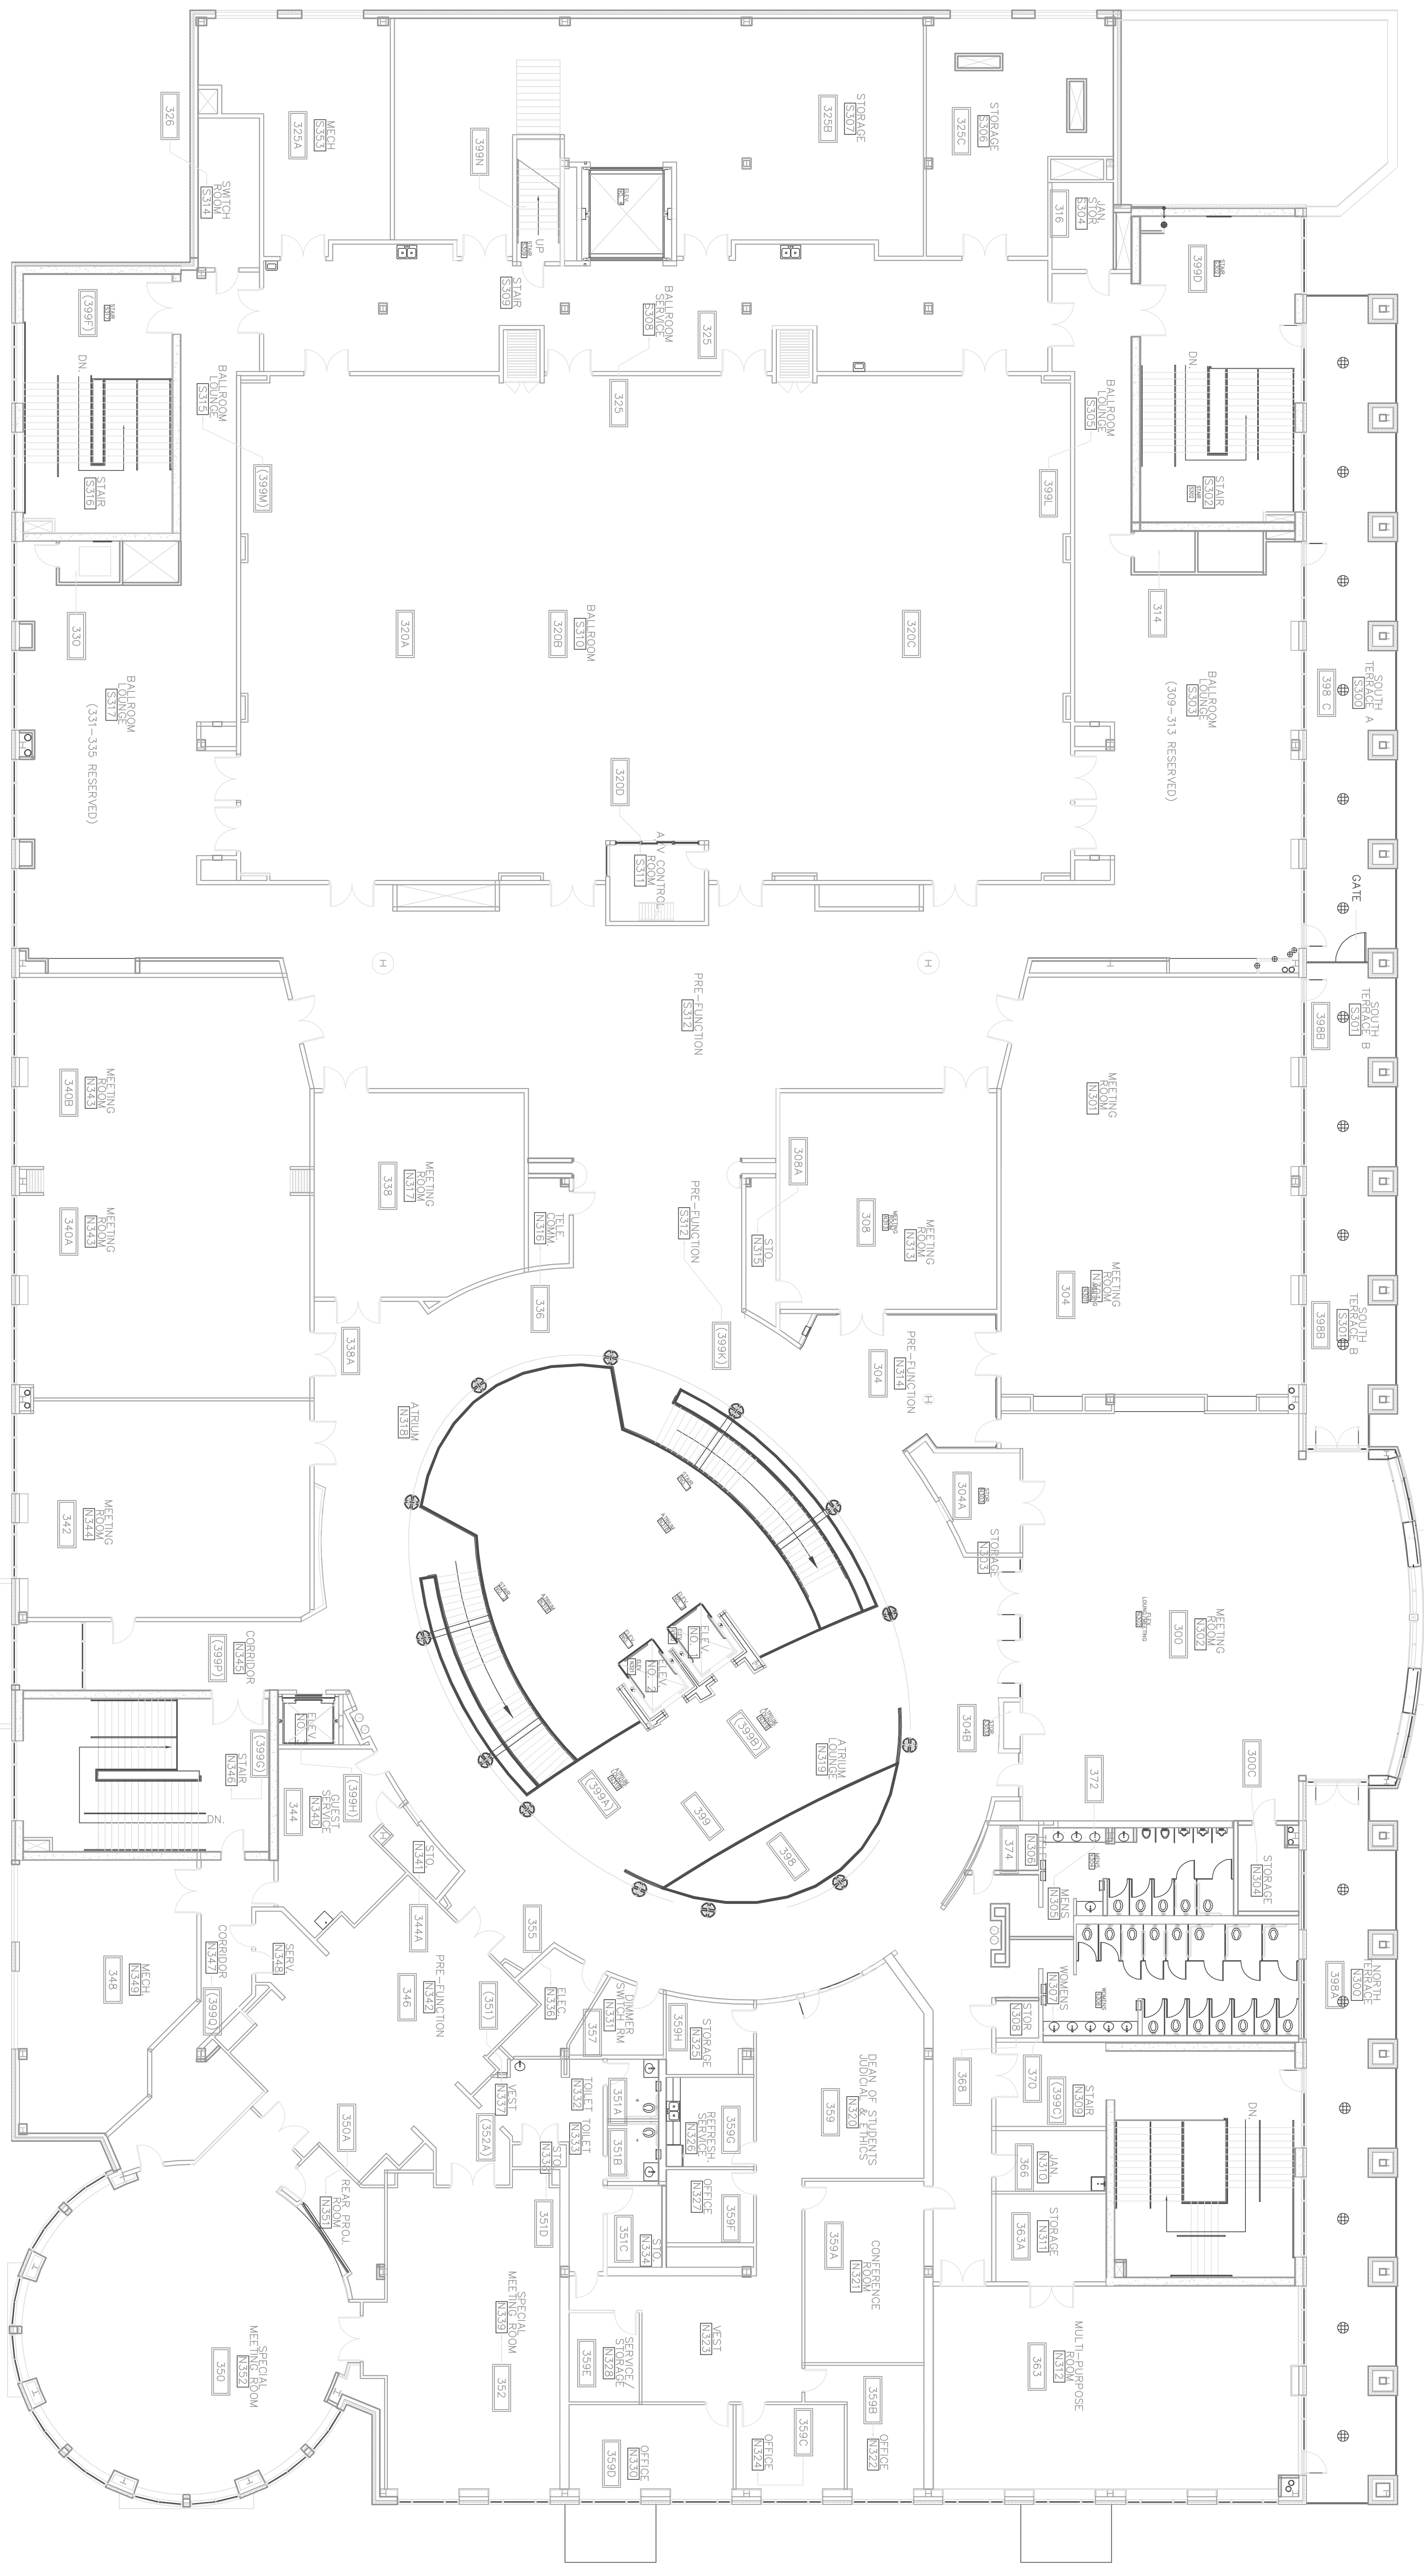

1 THIRD FLOOR PLAN

SCALE: 3/32" = 1'-0"

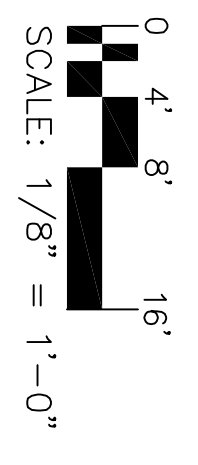

SCALE: 1/8" = 1'-0"

LEGEND

ROOM NAME	WORKING DRAWING ROOM NAME
XXX	XXX
UNIDENTIFIED ROOM NUMBER	UNIDENTIFIED ROOM NUMBER
(2ND) INDICATES HIDDEN ROOM NUMBER	(2ND) INDICATES HIDDEN ROOM NUMBER

Revisions and Releases:

No.	Date	Item	Released for Client Review/Approval
0	00/00/00		

All Rights Reserved. The University of Memphis
Original Drawing Size: 30" x 42"
Print / Filename:
Date: September 19, 2008
Drawn By:
Checked By: D. Jamison
Approved By:

Project:

**University Center
Replacement
Space Identification**

Project Number: 00001976 Building Number: 876

Drawings: 3 of 4

Released for Construction Date: